

LEGEND

EXISTING (EX)

PROPOSED (NEW)



PRESERVED WETLANDS

EASEMENT LINE

30' WETLANDS BUFFER

100' SEPTIC SYSTEM SETBACK

USCODE WETLANDS LINE

ABANDONED ROW

FDEP WETLANDS LINE

ASSUMED RESIDENCE

OSIDS DRAINFIELD


75' POTABLE WELL SETBACK





LAIRD BAYOU:
COMMUNITY MASTER SEPTIC PLAN

WETLANDS

BUFFER ZONES

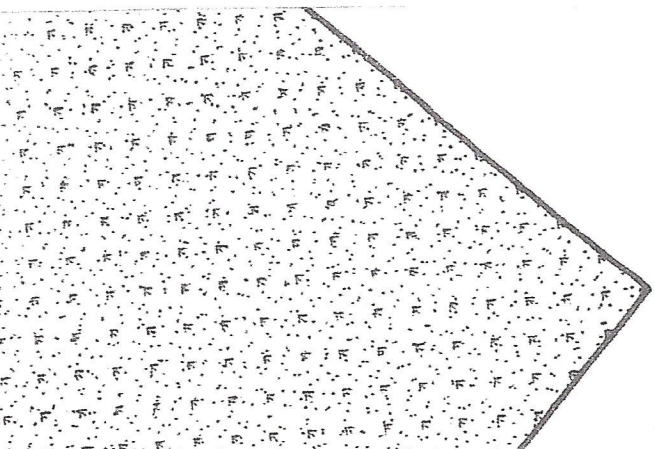

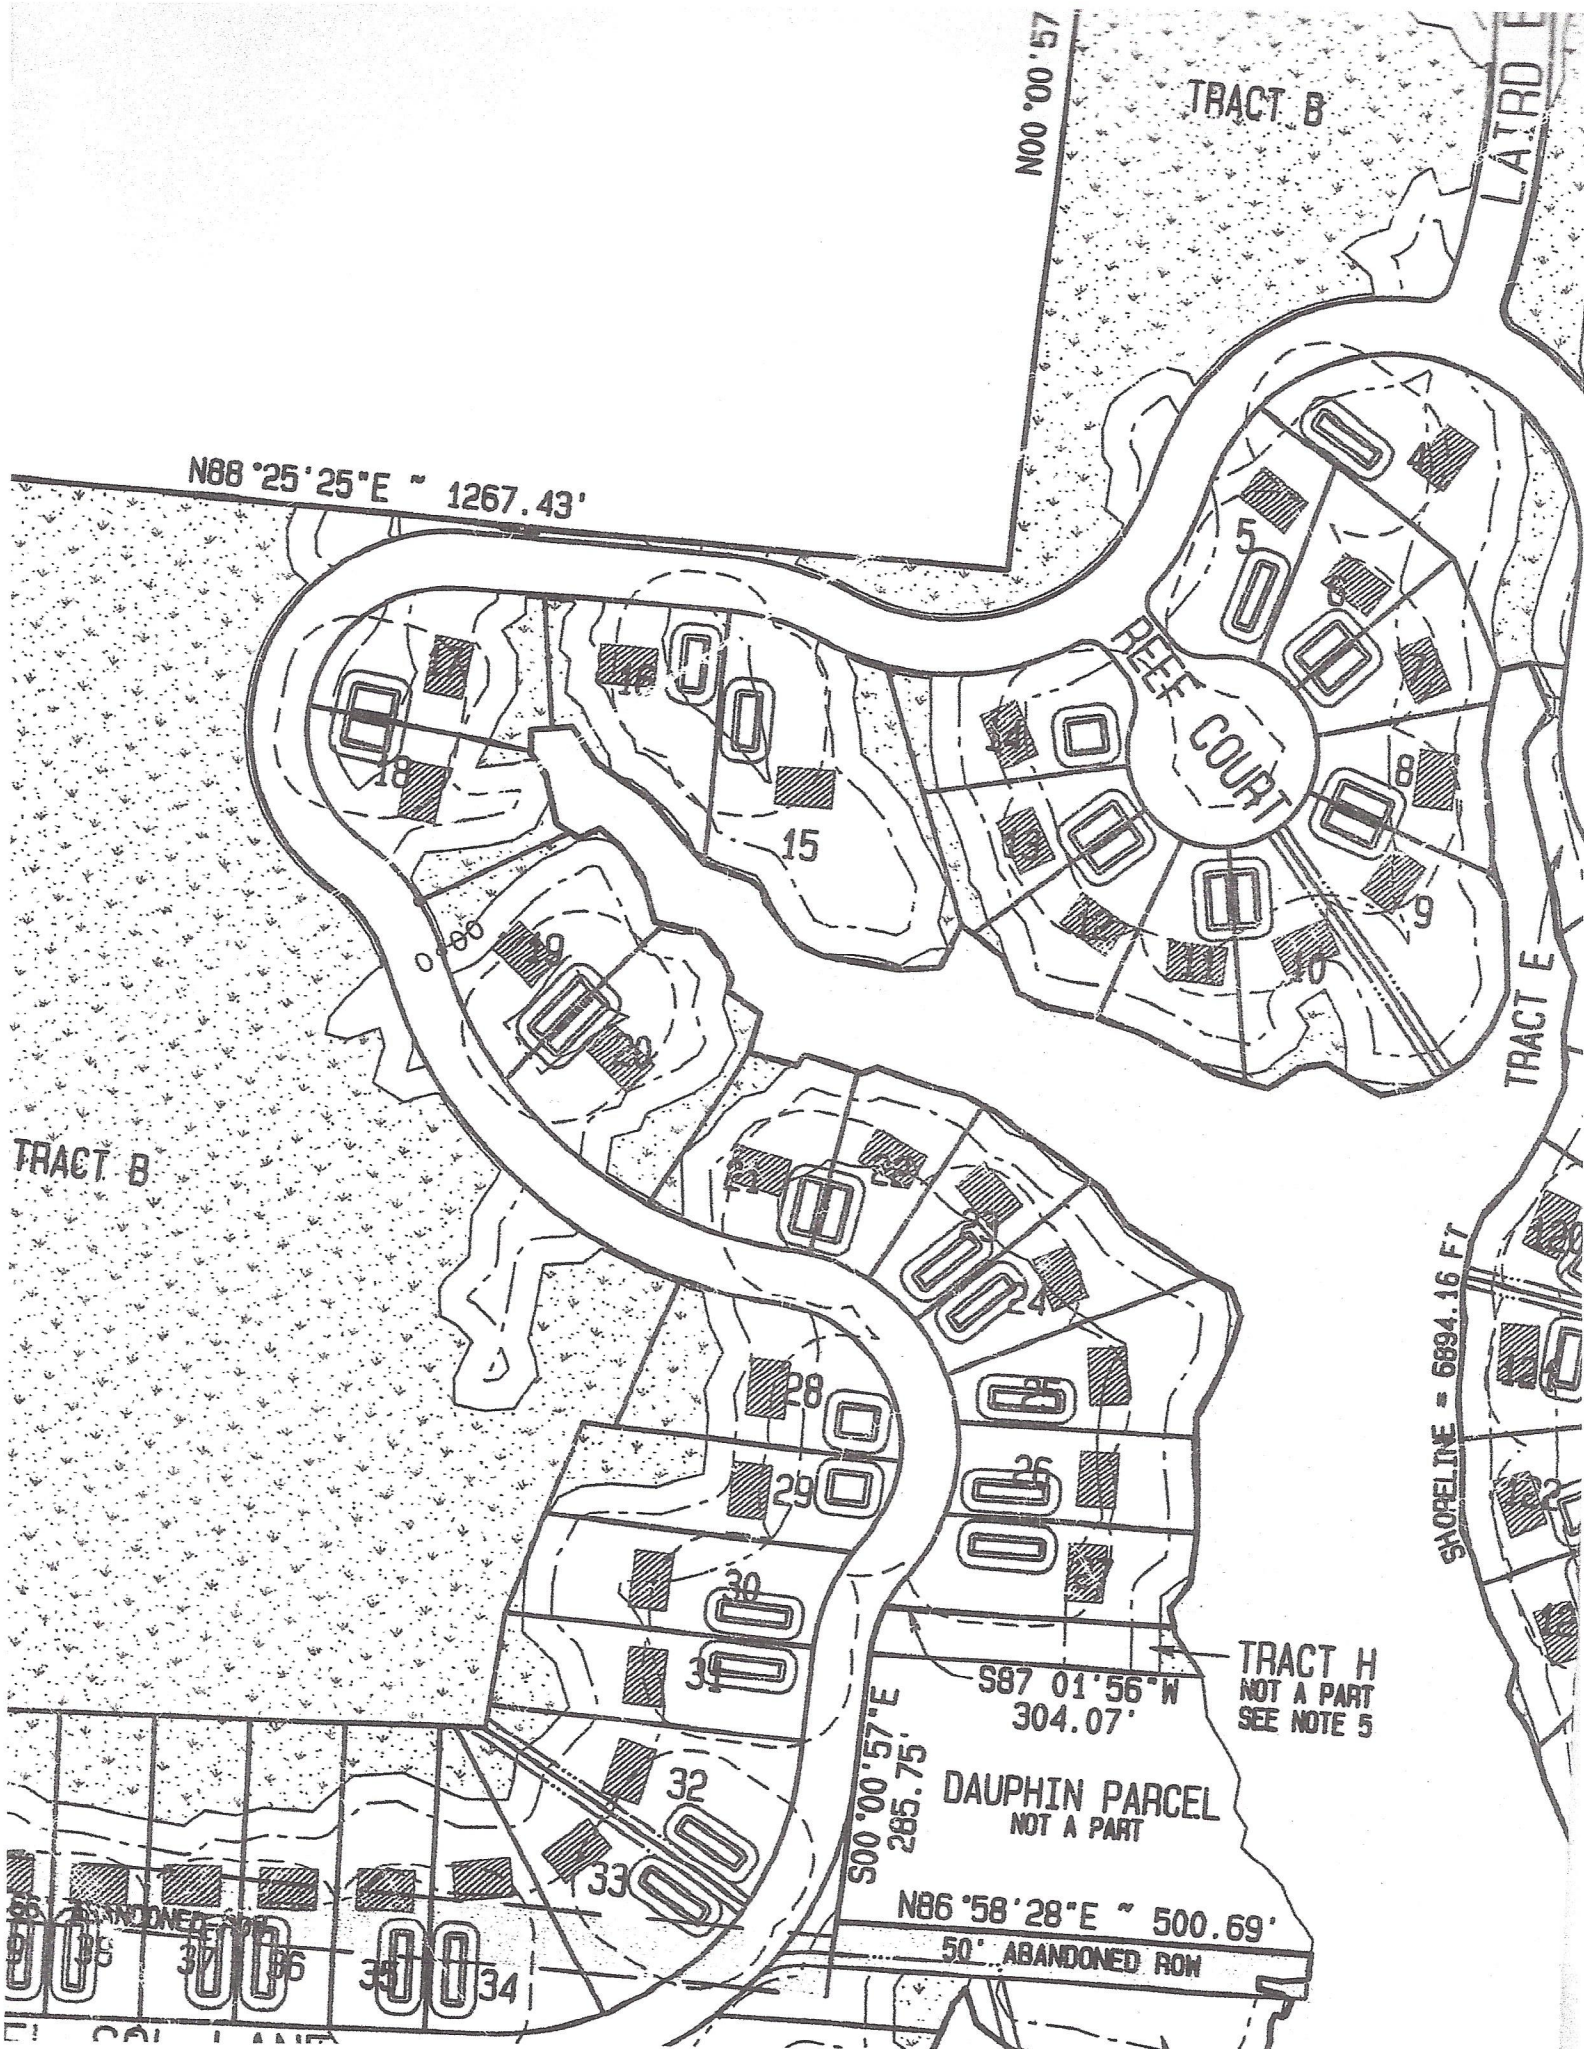

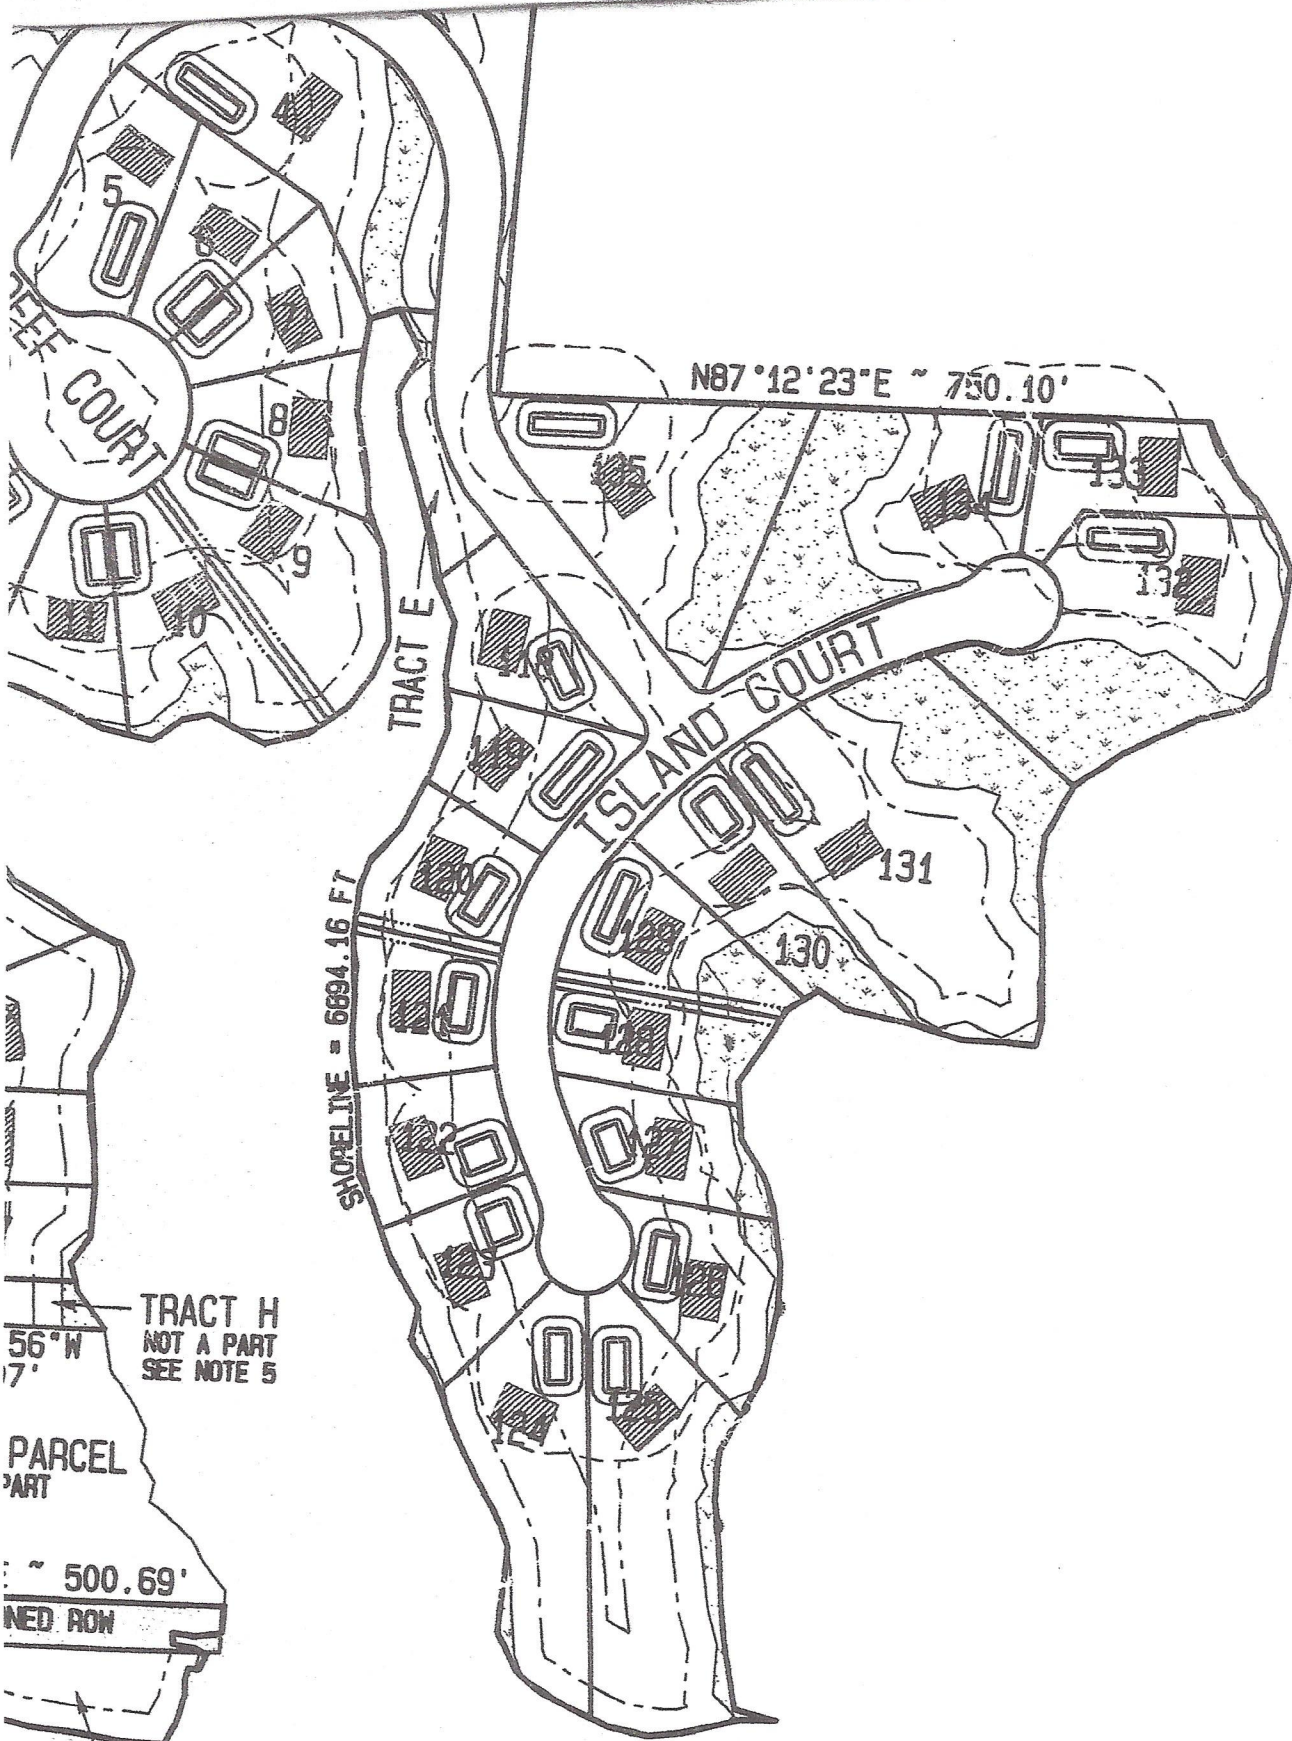

TRACT H
NOT A PART
SEE NOTE 5

56°W
17'

PARCEL
PART

~ 500.69'
DED ROW

TRACT D

POLECAT BAYOU ROAD
(GRADED 2-LANE, 66' ROW)

N88°43'06"E ~ 652.38'


TRACT C


TRACT G
NOT A PART
SEE NOTE 4

VISTA DEL

ANCHOR COURT

SHOREL

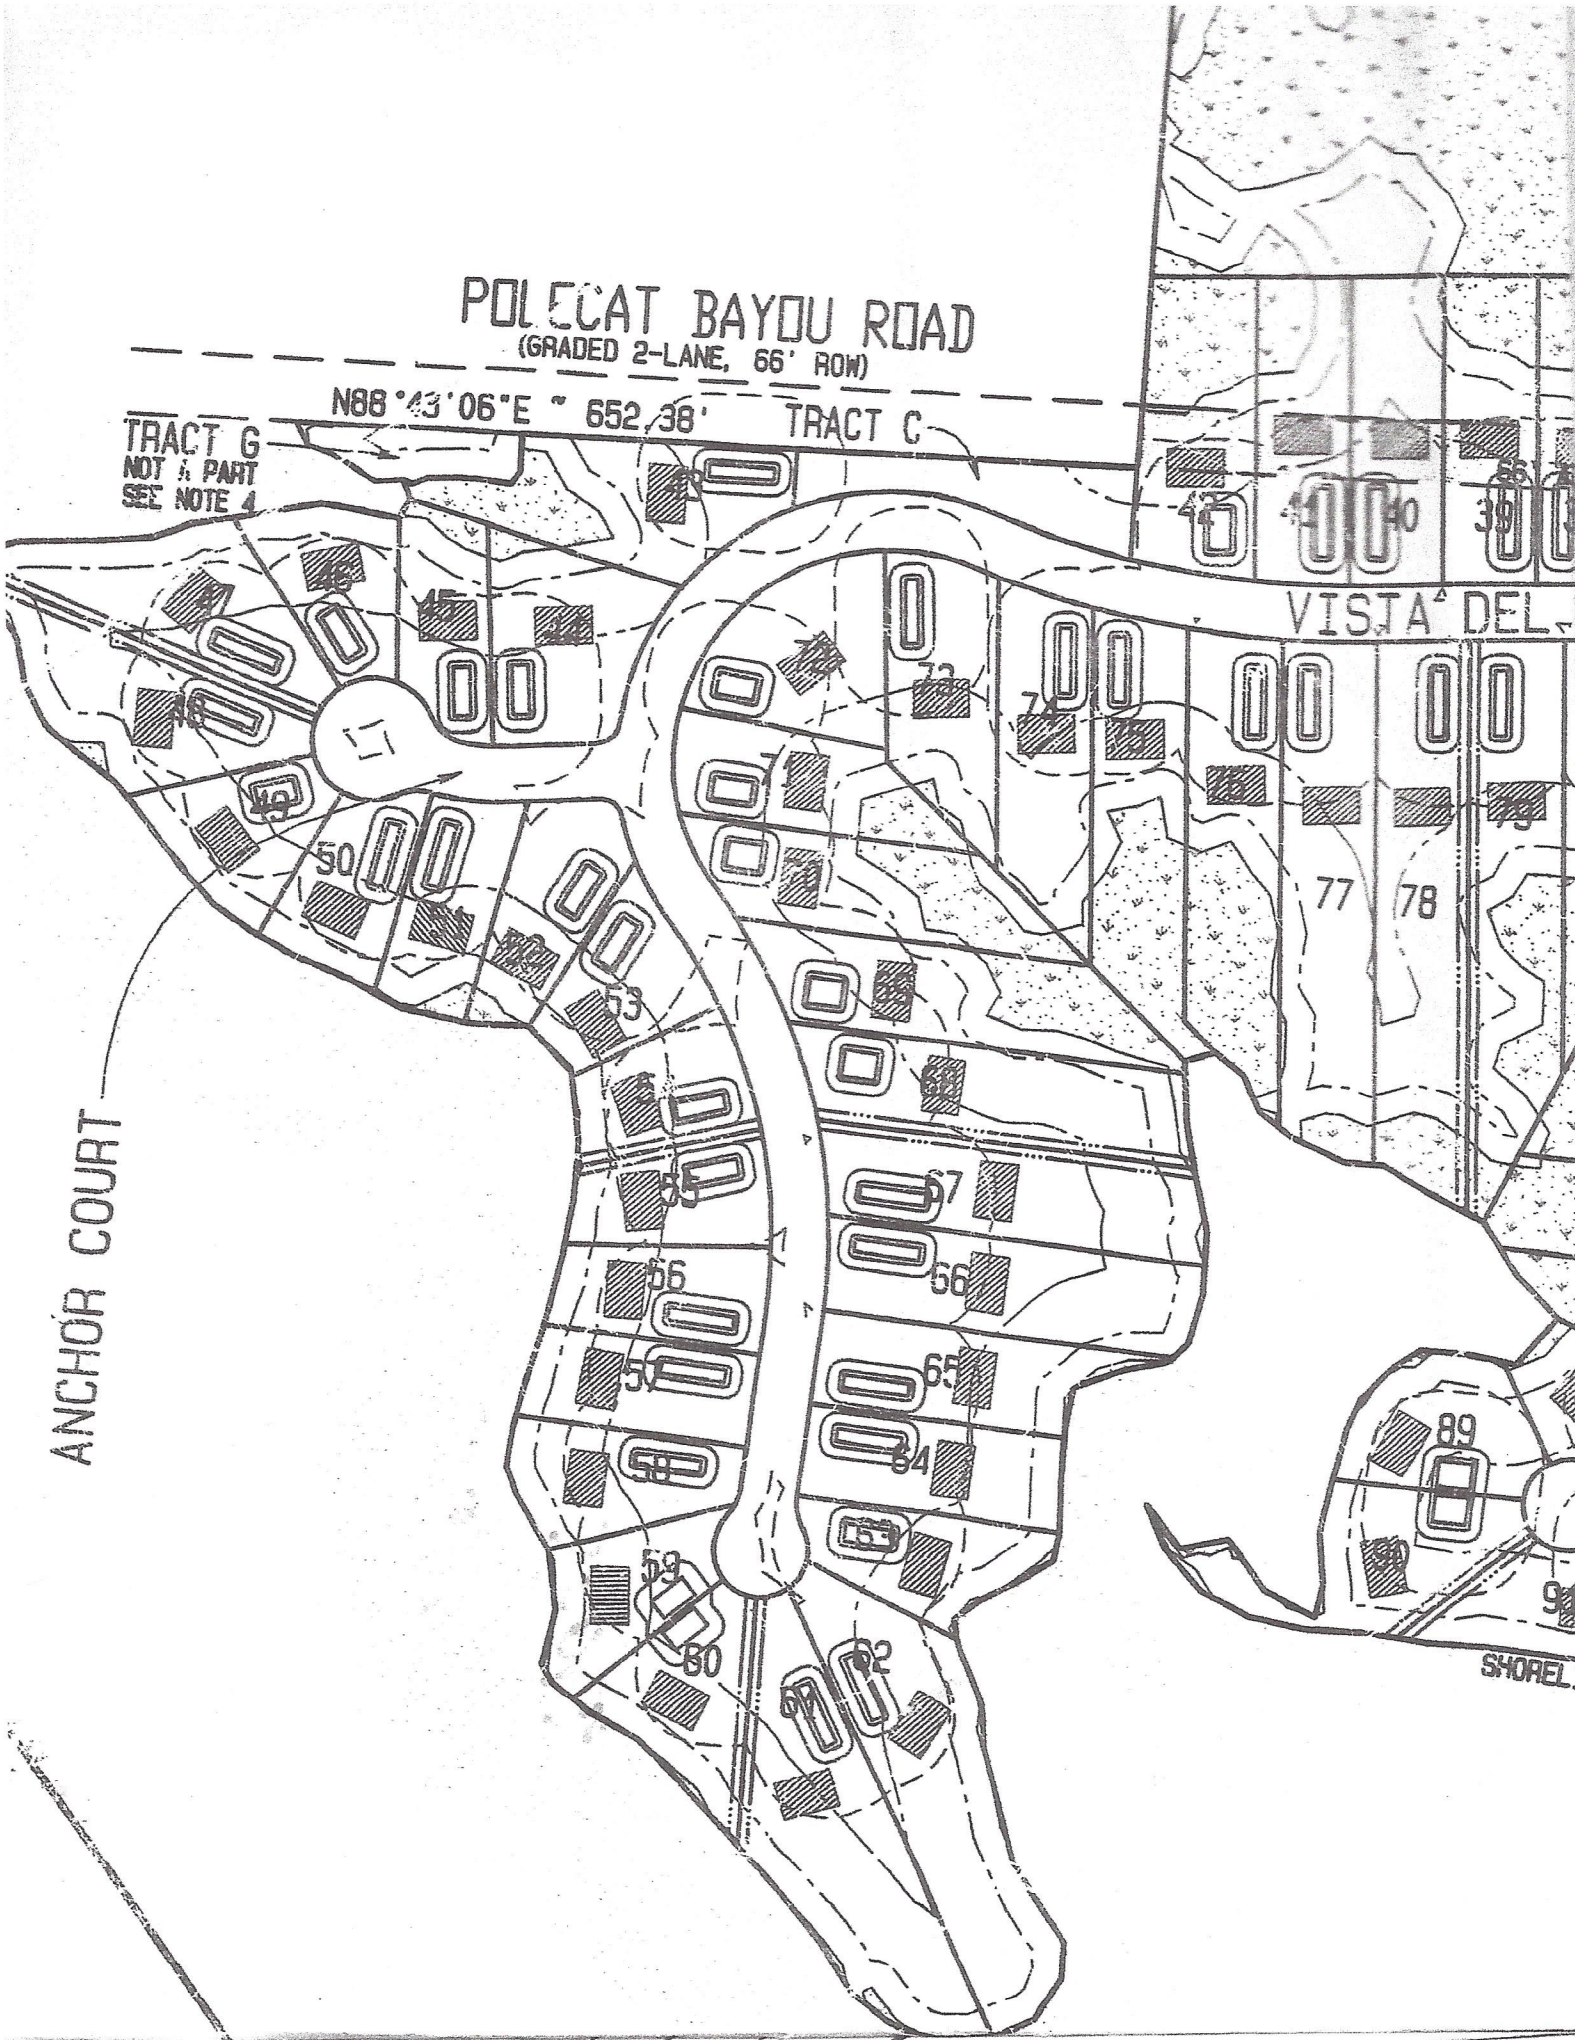

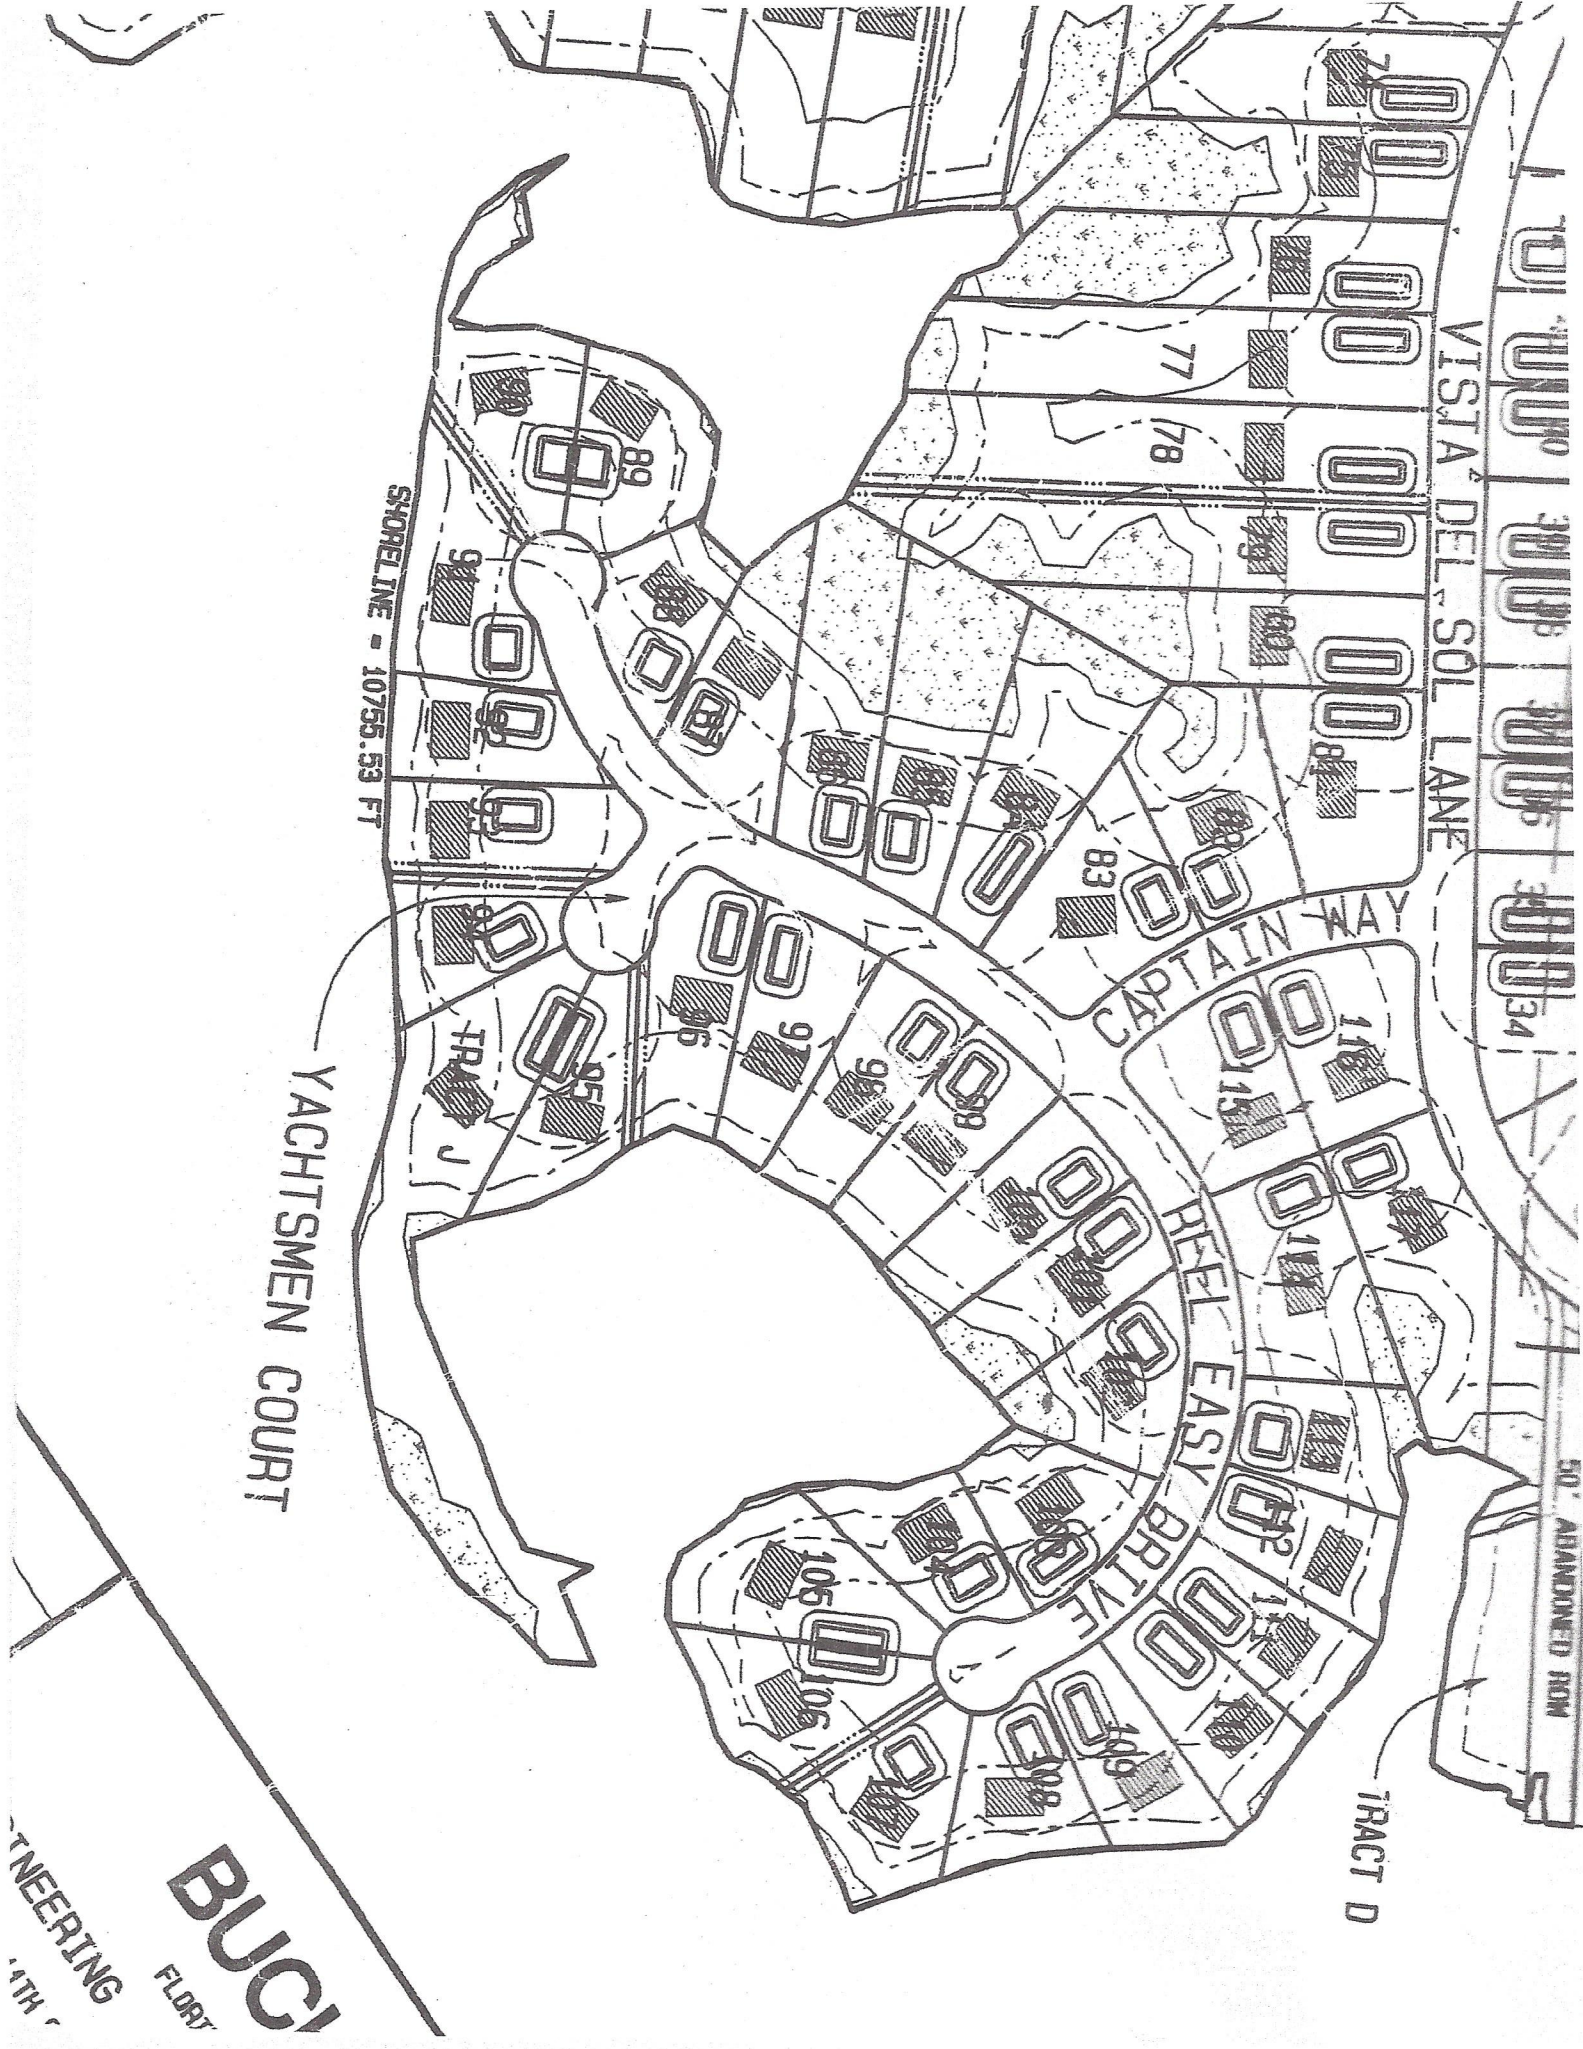

ENGINEERING
BUCHI
FLORY